


NEUWIES, 8475 OSSINGEN  
MFH 6  
LÄNGSFASADEN SO / NW  
A3 / M. 1 : 200

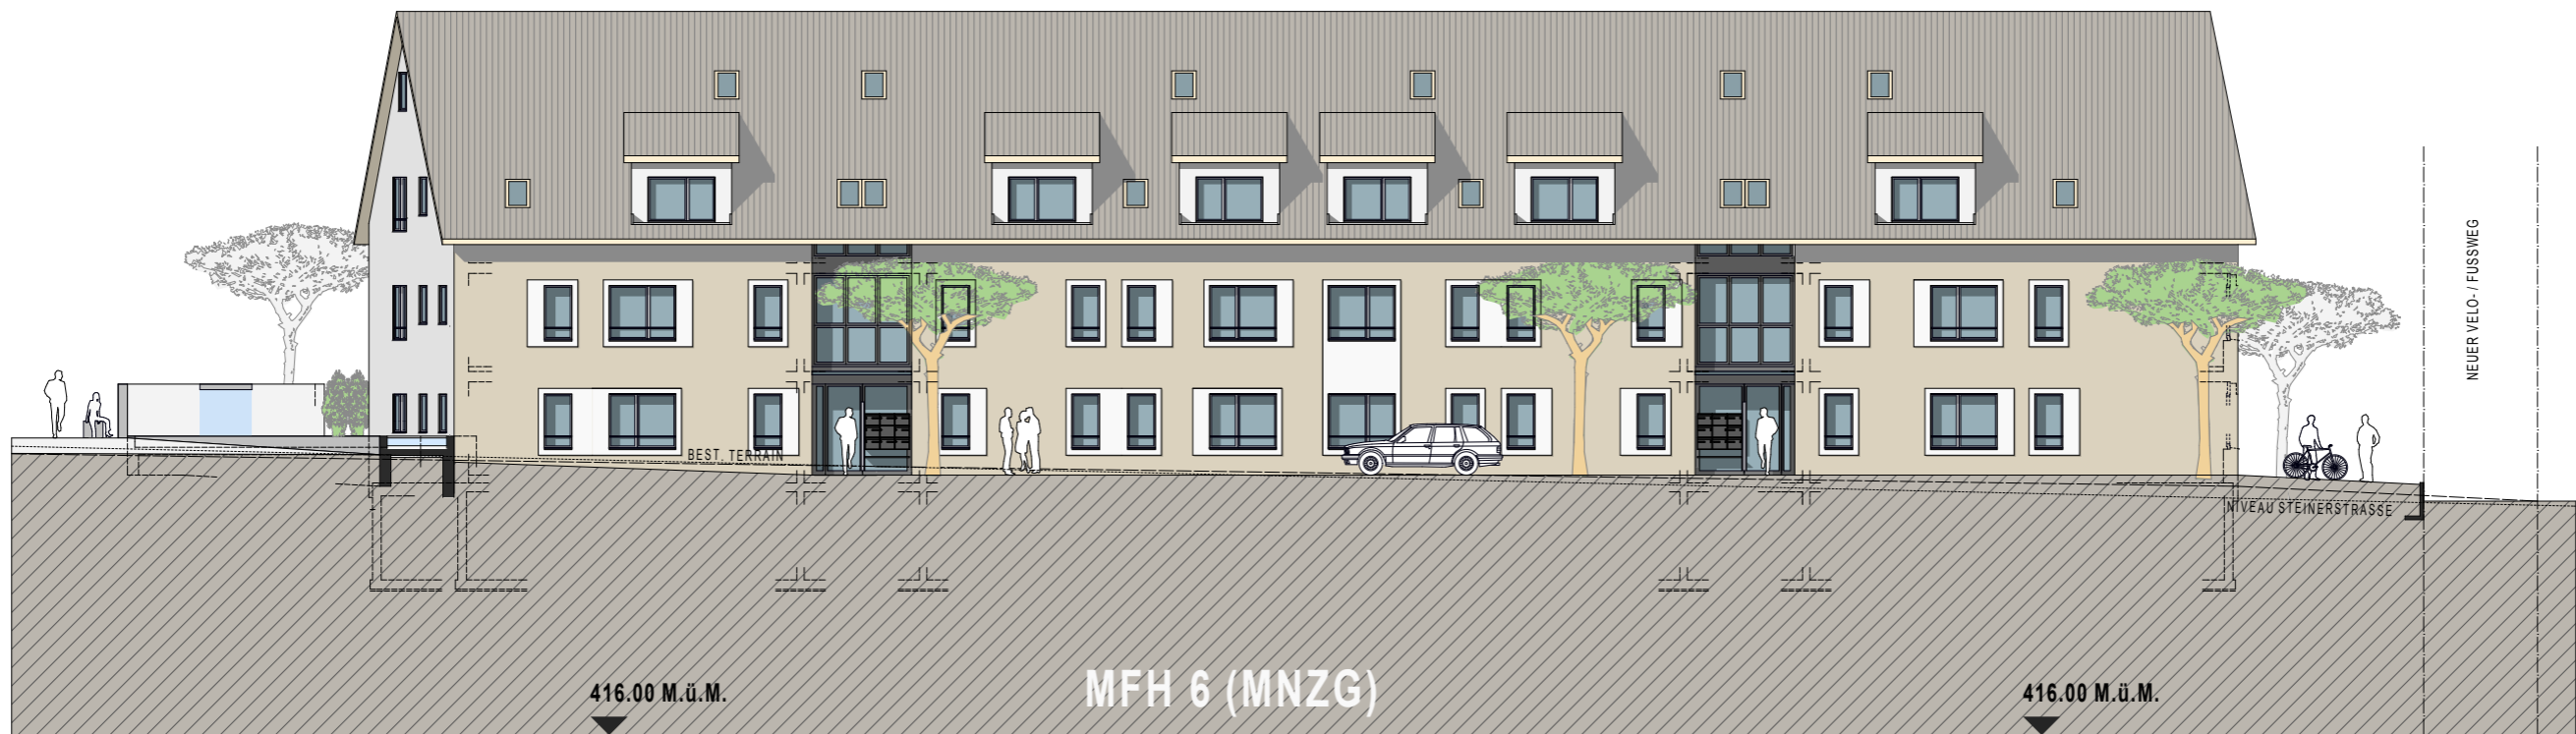

MFH 6 (MNZG)  
SÜD-OST FASSADE



MFH 6 (MNZG)  
NORD-WEST FASSADE